


01.ED012.B1.-1

COD. CAMPUS	COD. EDIFICIO	COD. BLOQUE	COD. PLANTA
-------------	---------------	-------------	-------------

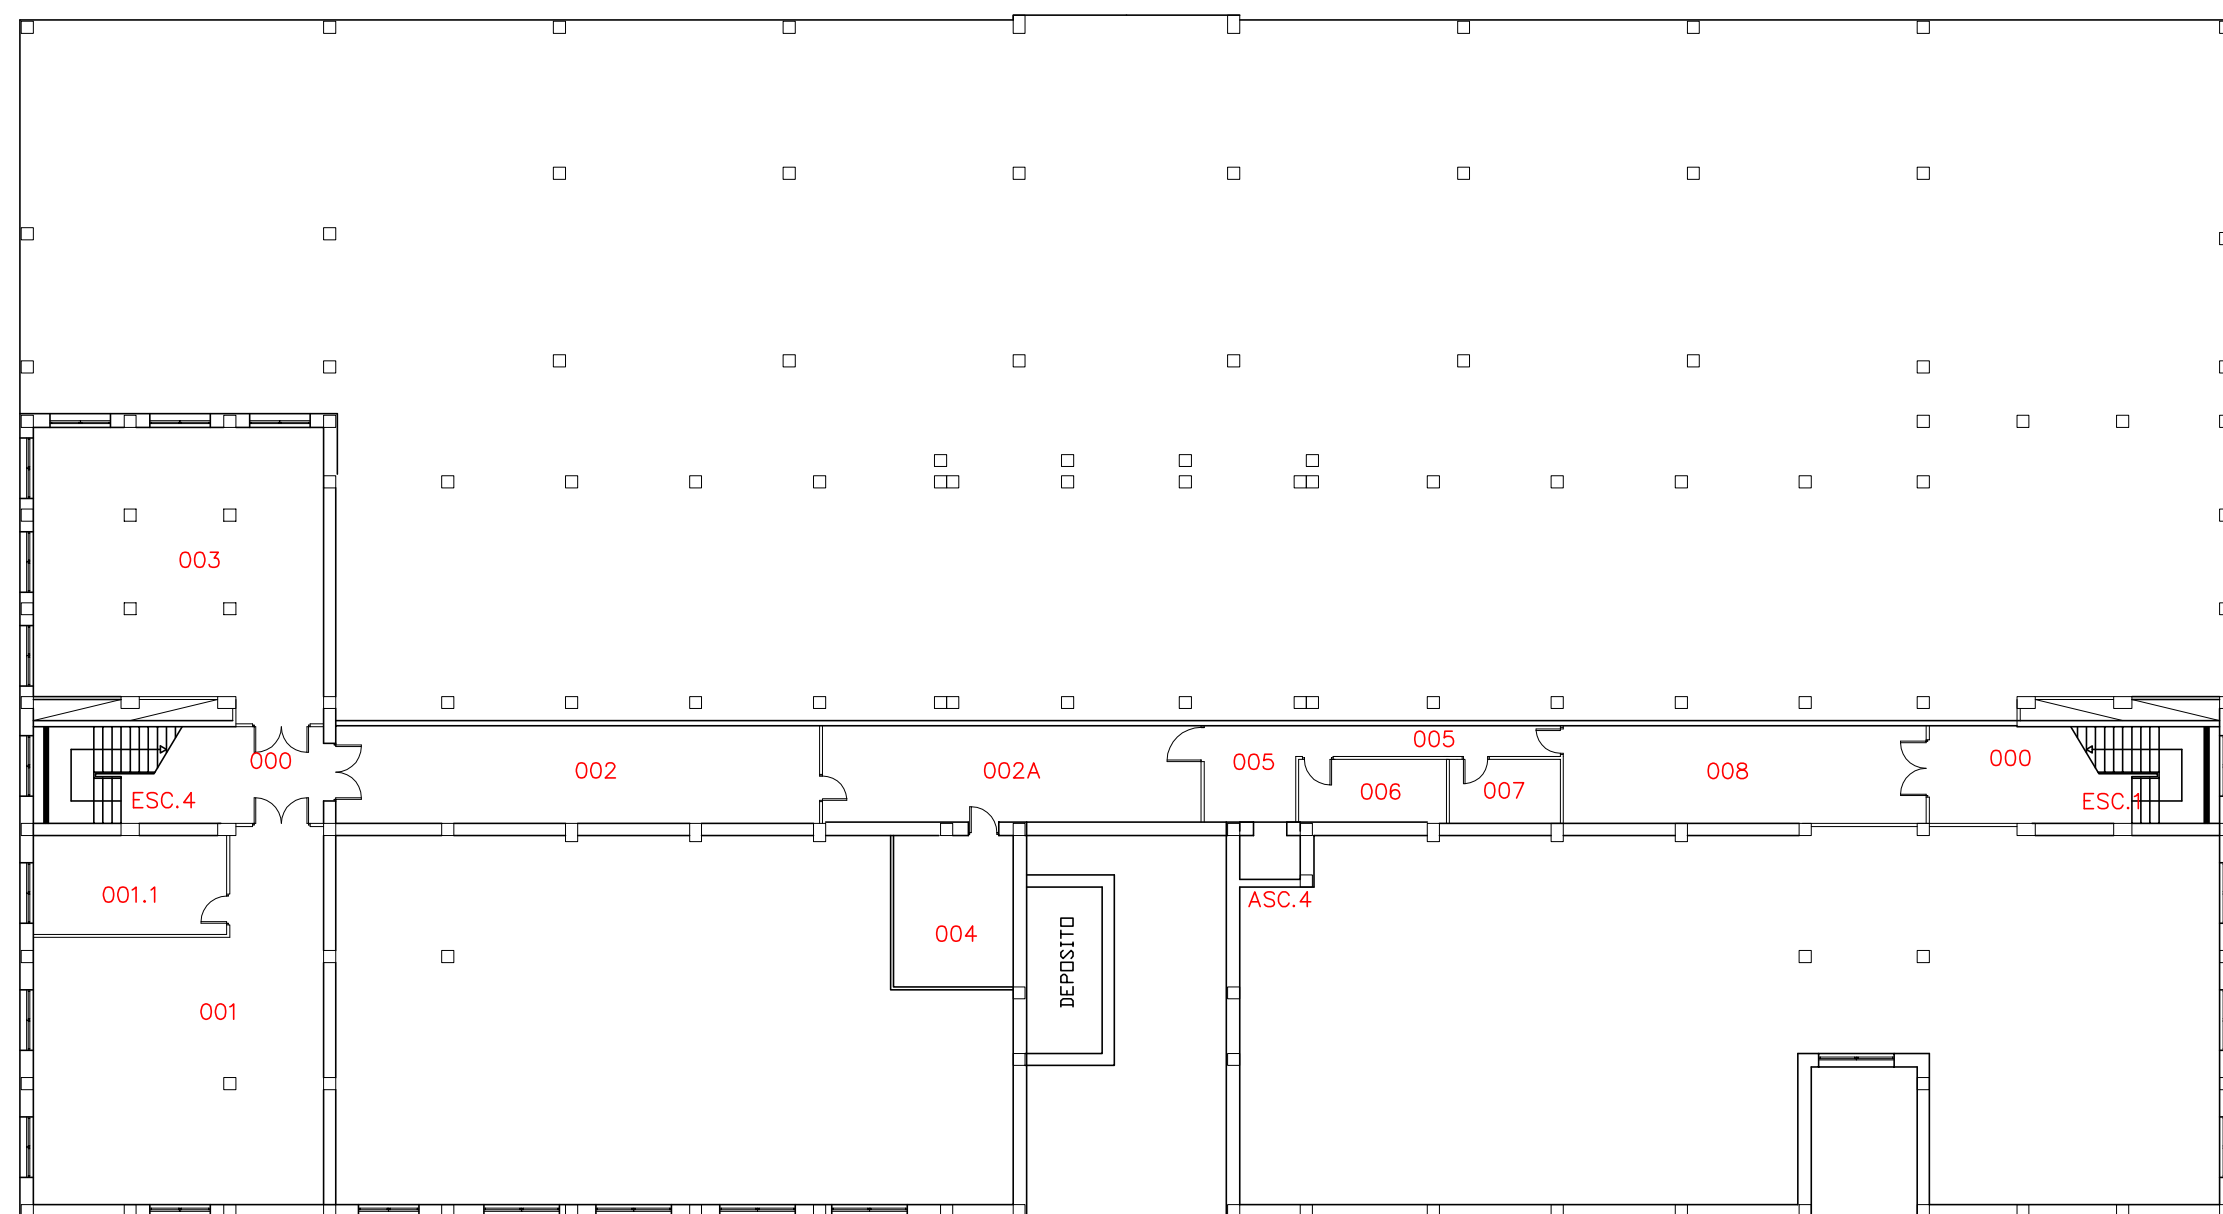

AULARIO GENERAL DE LA MERCED
01-CAMPUS DE MURCIA (CAMPUS DE LA MERCED)
PLANTA SÓTANO